


Welcome to Kamsack Comprehensive Institute



School Details	
Grade Configuration	5-12
Size	6,365 m ² (68512.29 ft ²)
Original Build Date	1959
Addition(s)	1963 – Classrooms 1,2,3, and 4 (East) 1978 – Classrooms 74 and 75 (South) 1987 – Main Entrance, Practical Arts, Classrooms, Admin and Commons, Jr Gym, and Library extension (North)
Enrollment – 2023/24	268 (Jan 31, 2024)
Classrooms	26
Gymnasiums	2
PAA, Library, Band and Other	PAA, Library, Served, Cultural, Performing Arts, and Student support areas.

SCALE: 1:500
0 5 10 20 METERS

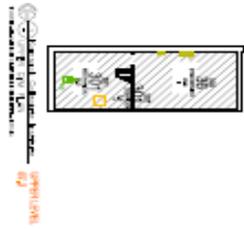


SECTION 02

SECTION 03


SCALE: 1:500
0 5 10 20 METERS



SCALE: 1:500
0 5 10 20 METERS

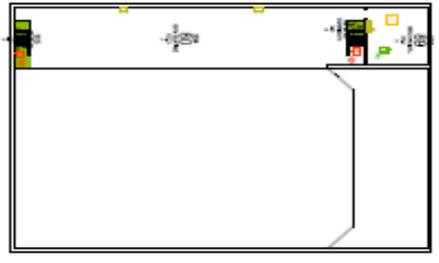

Entrance and Corridors:

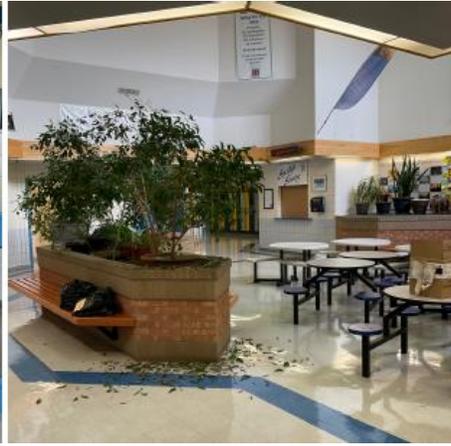

Original Classrooms:





1987 Addition Classrooms:





Washrooms:






Under Construction Summer 2023



Under Construction Summer 2023

Senior Gymnasium:

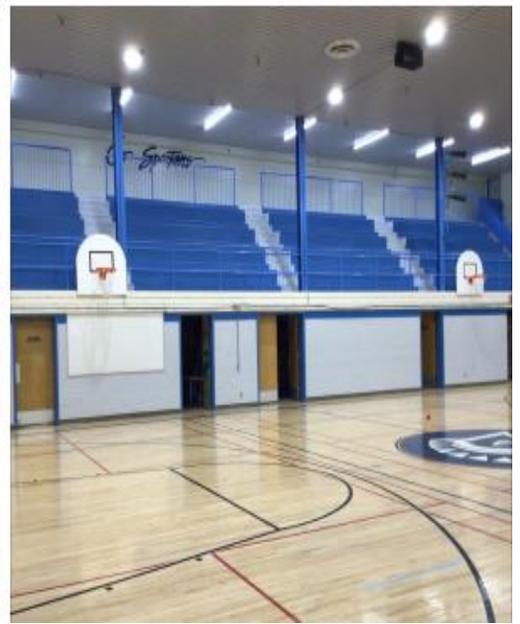

Junior Gymnasium:





Library:



Home Ec:




PAA

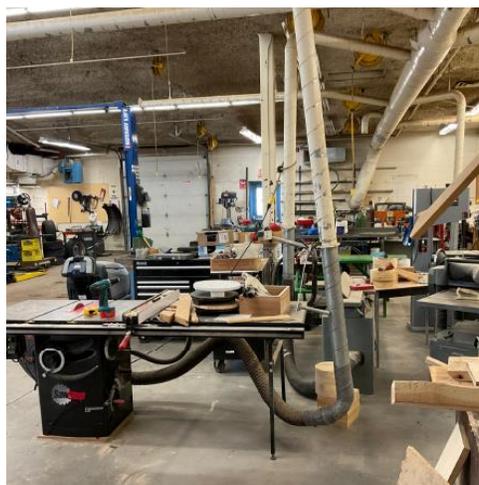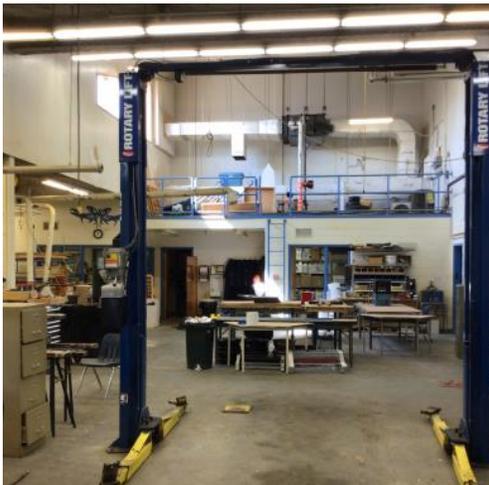

Office and Meeting Rooms:



Attic and Boiler Room:

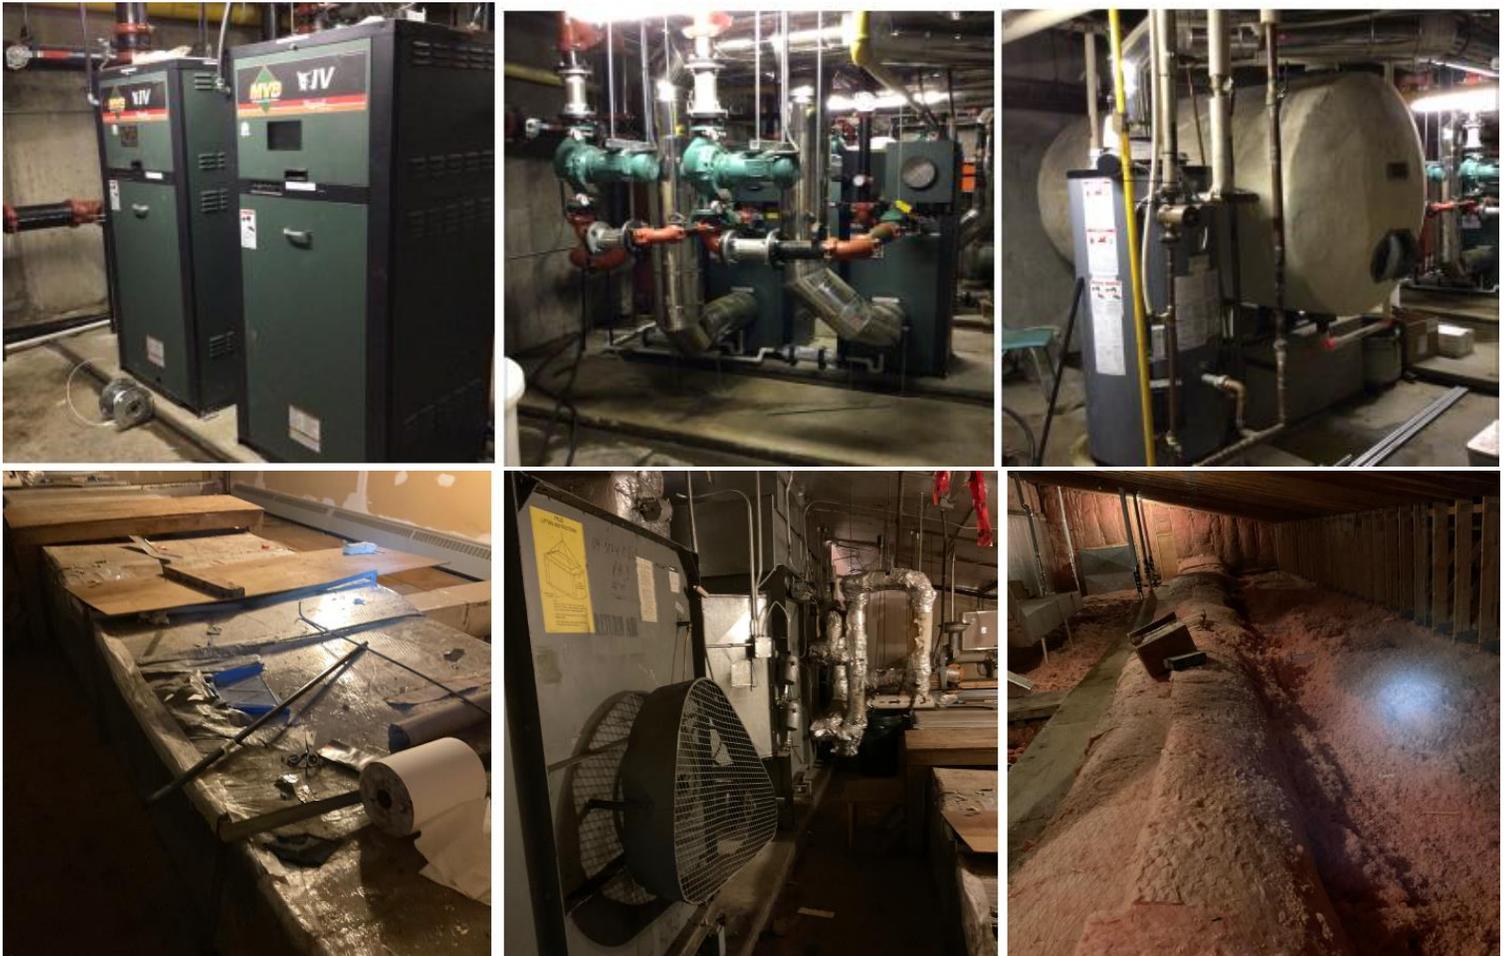

Exterior:



Stella Pelly Saulteaux Heritage Room:



New Cosmetology Room:



Recently completed projects:

- Gym Ceiling
- Boiler Replacement
- Phone System Upgrade
- Vice Principal Office
- Washroom Renovations
- Cosmetology Addition

Planned projects:

- Greenhouse
- Expansion of Servedy

Kamsack Comprehensive Institute has a warm and friendly atmosphere. When you walk in you can feel the pride in the building. The facility has many options for our students, and Principal Karie Thomas is always looking for ways to expand what is offered to the students.